



OPTIMIZACION DE CORTE DE PLACA	
PLACA 1200	2 PIEZAS 501 - 600 mm.
PLACA 1000	2 PIEZAS 401 - 500 mm.
PLACA 800	2 PIEZAS 251 - 400 mm.
MERMAS SOLICITADAS EN PIEZA DE 1200 mm.	


COLOR / PIEZA	ALTO	LARGO	UDS S/ MERMAS	UDS C/ MERMAS	M² PEDIDO	M2 INSTALADOS
URBAN BLANCO	300	1200	1870	1983	713,88	1144,86 m²
	300	1000	1205	1206	361,80	
	300	800	680	681	163,44	
URBAN GRAFITO	300	1200	421	459	165,24	351,95 m²
	300	1000	445	447	134,10	
	300	800	366	366	87,84	
<b>TOTALES</b>					<b>1626,30 m²</b>	<b>1496,81 m²</b>

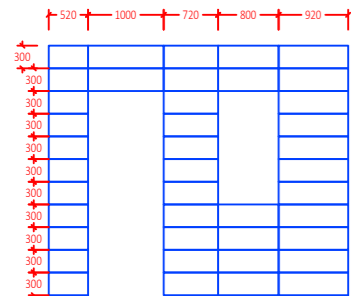


LAT 3

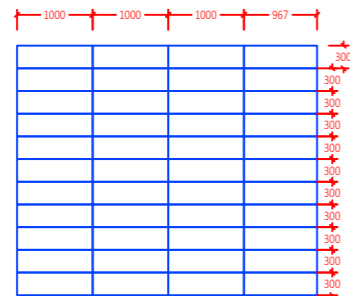

LAT 4

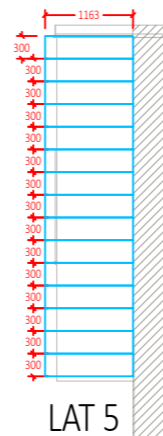

LAT 5

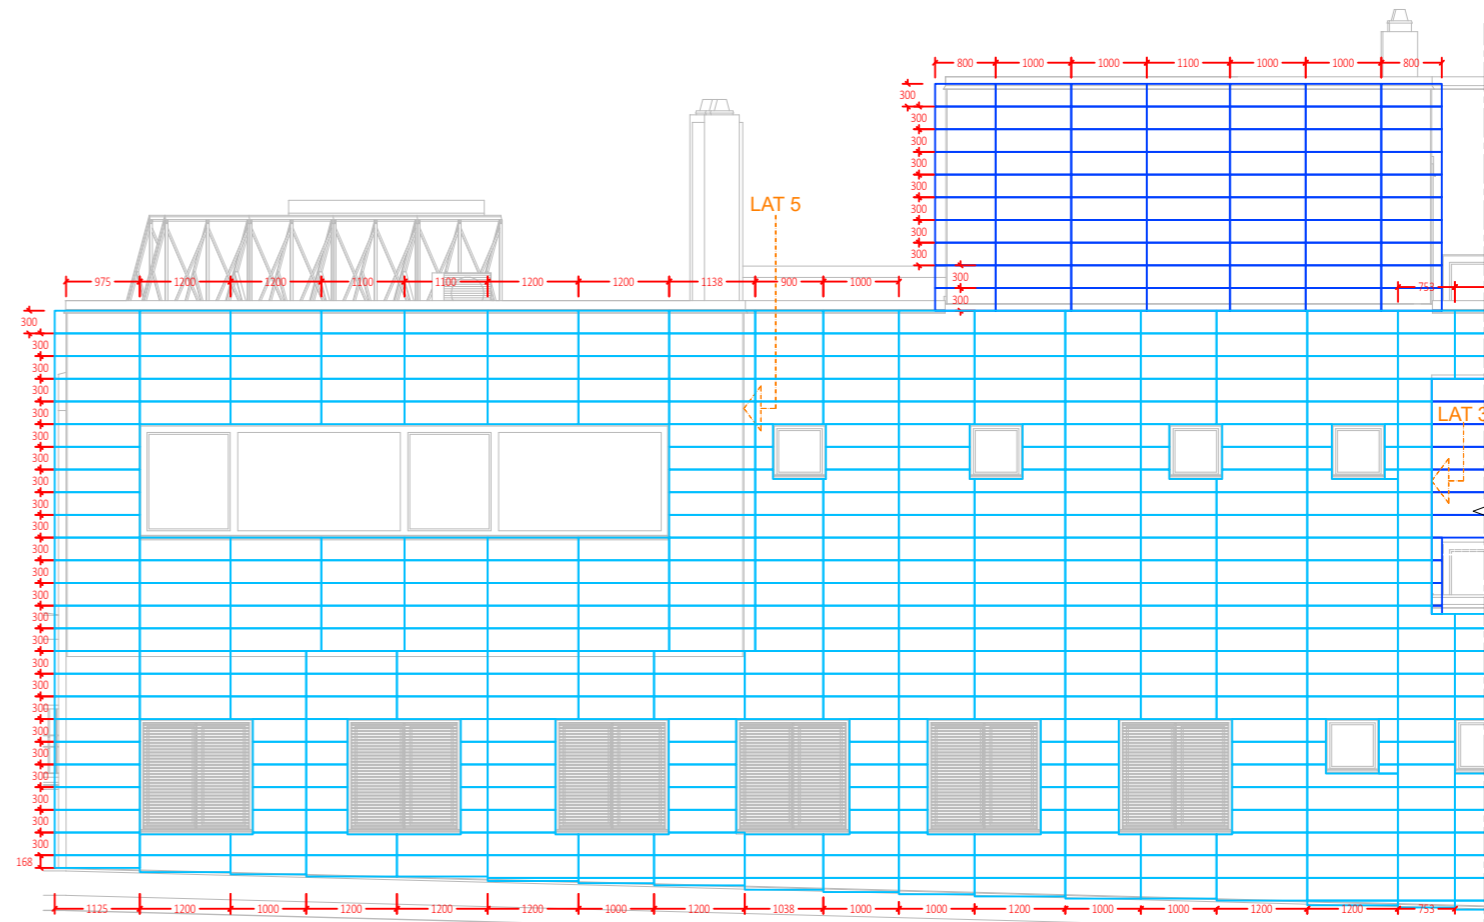


ALZADO NORTE 01



- PLACA COLOR URBAN GRAFITO
- PLACA COLOR URBAN BLANCO

OPTIMIZACION DE CORTE DE PLACA	
PLACA 1200	2 PIEZAS 501 - 600 mm.
PLACA 1000	2 PIEZAS 401 - 500 mm.
PLACA 800	2 PIEZAS 251 - 400 mm.
MERMAS SOLICITADAS EN PIEZA DE 1200 mm.	

COLOR / PIEZA	ALTO	LARGO	UDS S/ MERMAS	UDS C/ MERMAS	M² PEDIDO	M2 INSTALADOS
URBAN BLANCO	300	1200	1870	1983	713,88	1144,86 m²
	300	1000	1205	1206	361,80	
	300	800	680	681	163,44	
URBAN GRAFITO	300	1200	421	459	165,24	351,95 m²
	300	1000	445	447	134,10	
	300	800	366	366	87,84	
<b>TOTALES</b>					<b>1626,30 m²</b>	<b>1496,81 m²</b>

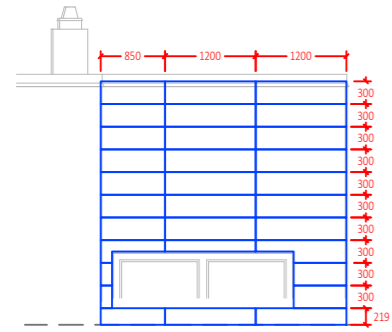

ALZADO CUBIERTA NORTE

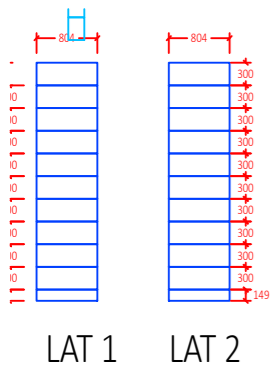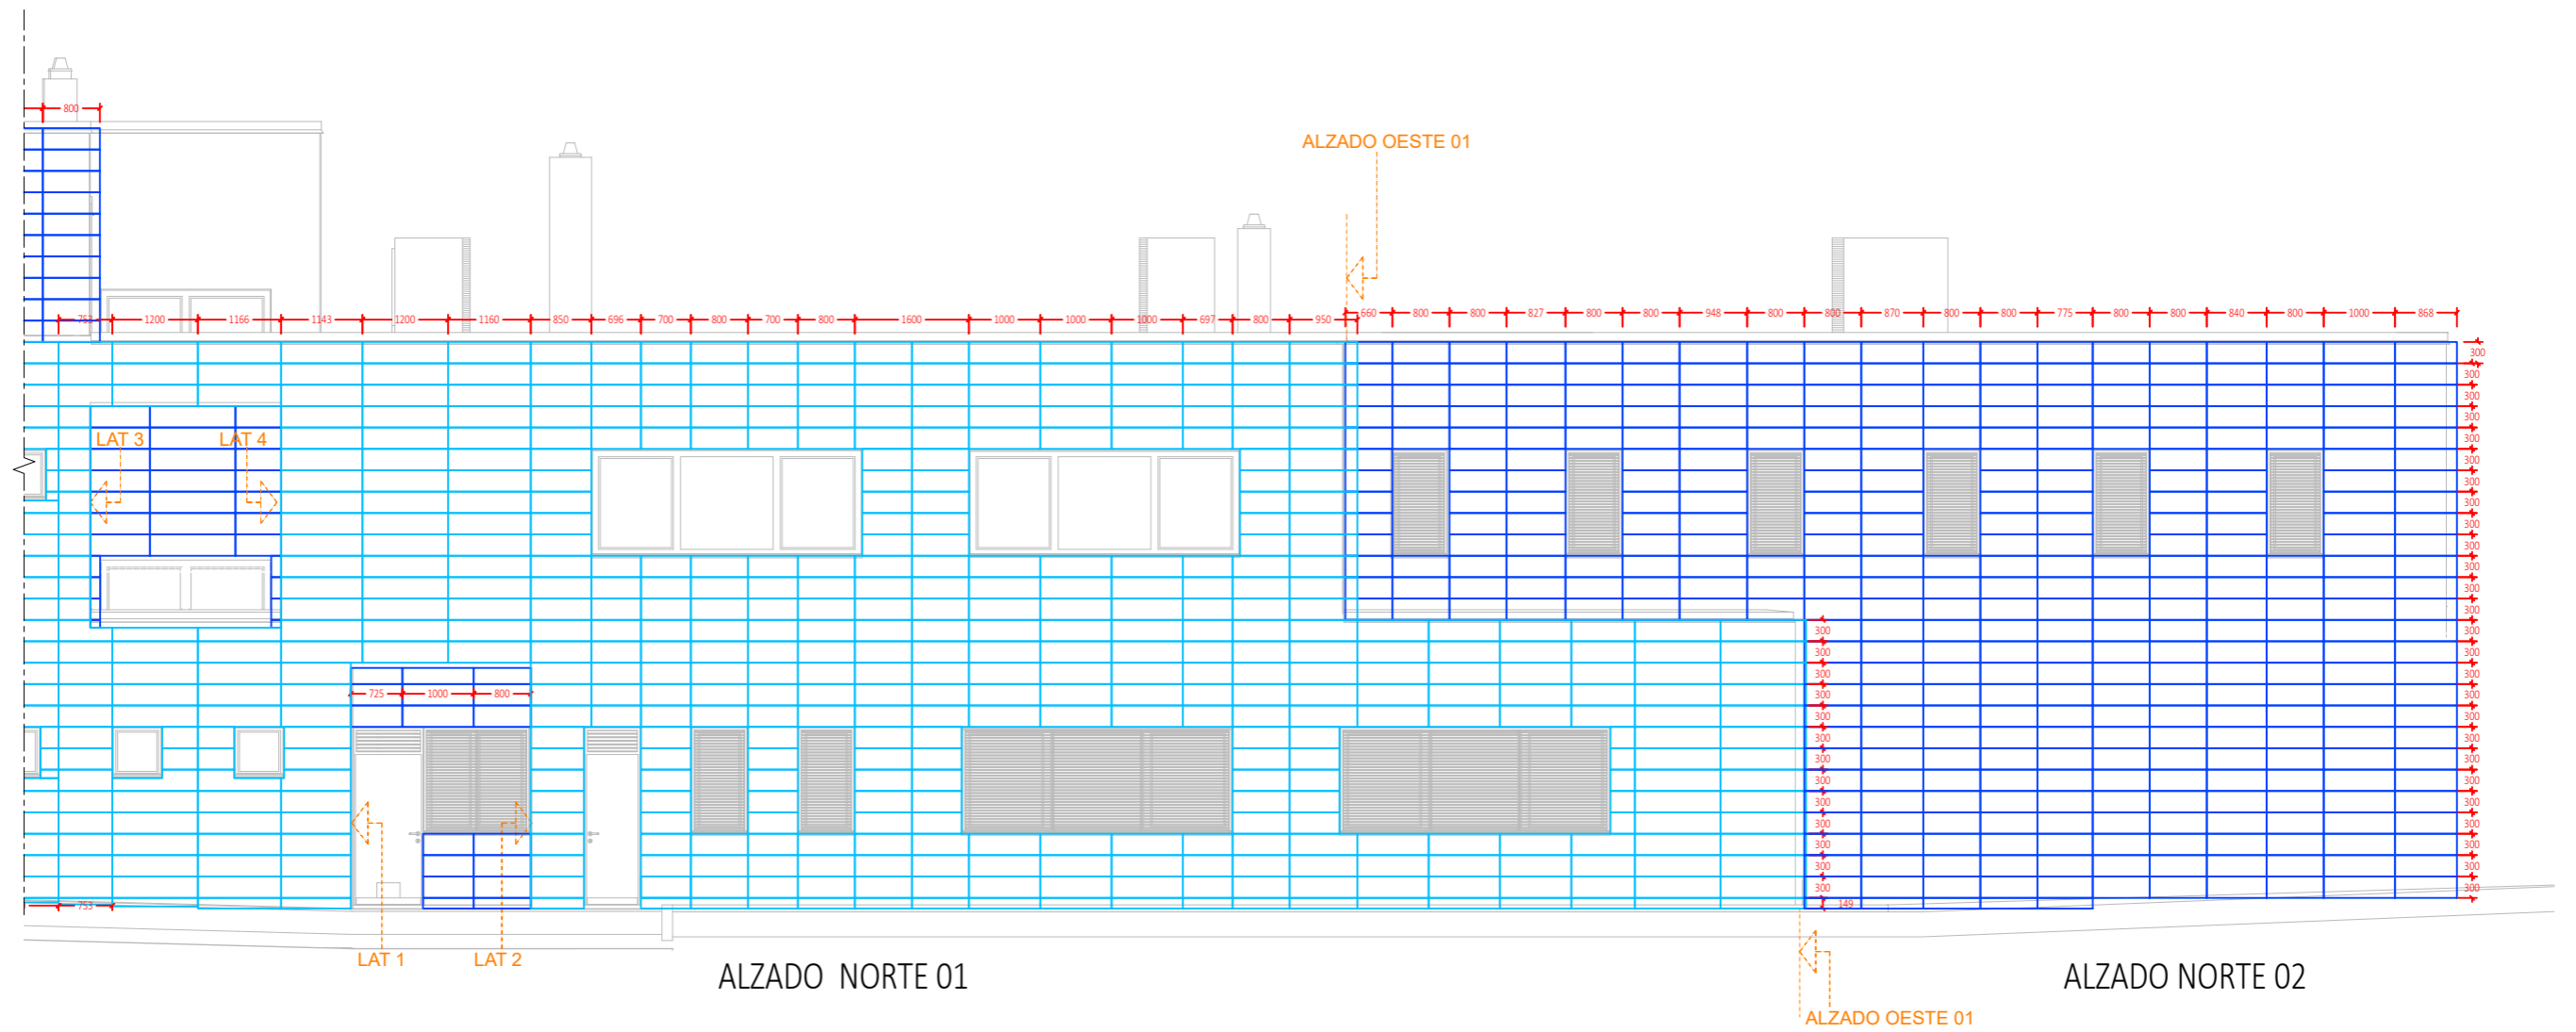


LAT 1 LAT 2


PLACA COLOR URBAN GRAFITO  
 PLACA COLOR URBAN BLANCO

OPTIMIZACION DE CORTE DE PLACA	
PLACA 1200	2 PIEZAS 501 - 600 mm.
PLACA 1000	2 PIEZAS 401 - 500 mm.
PLACA 800	2 PIEZAS 251 - 400 mm.
MERMAS SOLICITADAS EN PIEZA DE 1200 mm.	

COLOR / PIEZA	ALTO	LARGO	UDS S/ MERMAS	UDS C/ MERMAS	M² PEDIDO	M2 INSTALADOS
URBAN BLANCO	300	1200	1870	1983	713,88	1144,86 m²
	300	1000	1205	1206	361,80	
	300	800	680	681	163,44	
URBAN GRAFITO	300	1200	421	459	165,24	351,95 m²
	300	1000	445	447	134,10	
	300	800	366	366	87,84	
<b>TOTALES</b>					<b>1626,30 m²</b>	<b>1496,81 m²</b>

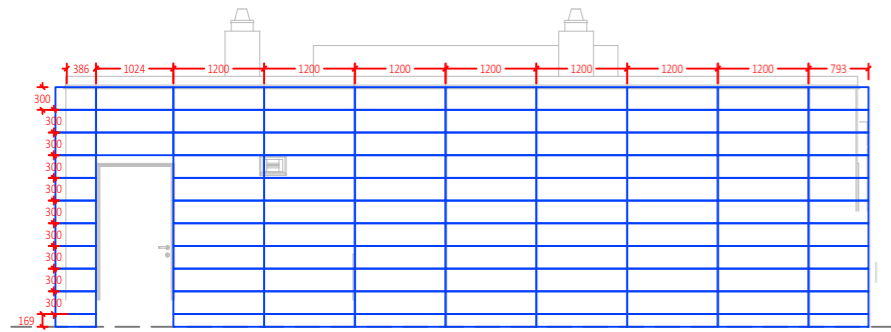

ALZADO CUBIERTA OESTE

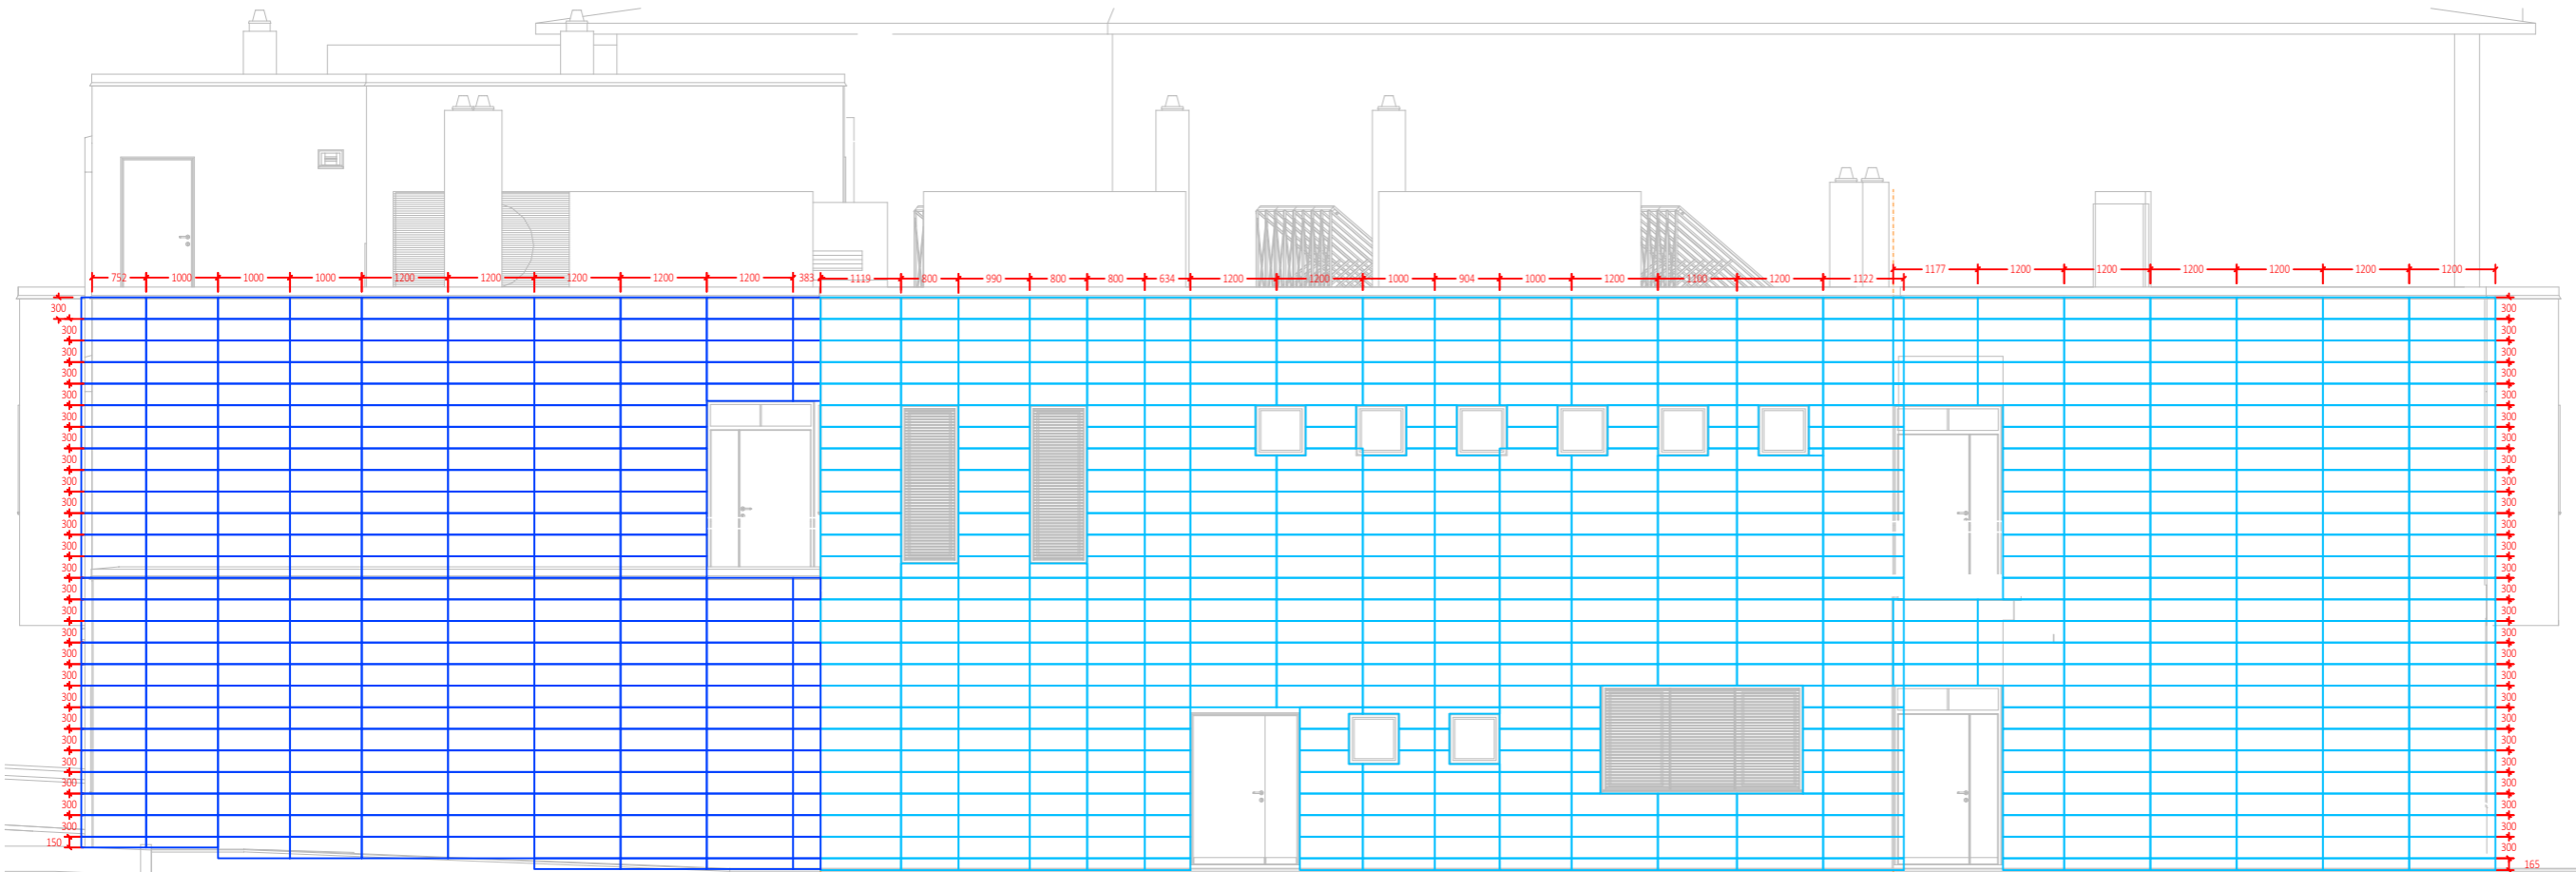

ALZADO OESTE 01

ALZADO NORTE 02

ALZADO OESTE 02


LAT 6

LAT 6

- PLACA COLOR URBAN GRAFITO
- PLACA COLOR URBAN BLANCO

OPTIMIZACION DE CORTE DE PLACA	
PLACA 1200	2 PIEZAS 501 - 600 mm.
PLACA 1000	2 PIEZAS 401 - 500 mm.
PLACA 800	2 PIEZAS 251 - 400 mm.
MERMAS SOLICITADAS EN PIEZA DE 1200 mm.	

COLOR / PIEZA	ALTO	LARGO	UDS S/ MERMAS	UDS C/ MERMAS	M² PEDIDO	M2 INSTALADOS
URBAN BLANCO	300	1200	1870	1983	713,88	1144,86 m²
	300	1000	1205	1206	361,80	
	300	800	680	681	163,44	
URBAN GRAFITO	300	1200	421	459	165,24	351,95 m²
	300	1000	445	447	134,10	
	300	800	366	366	87,84	
<b>TOTALES</b>					<b>1626,30 m²</b>	<b>1496,81 m²</b>


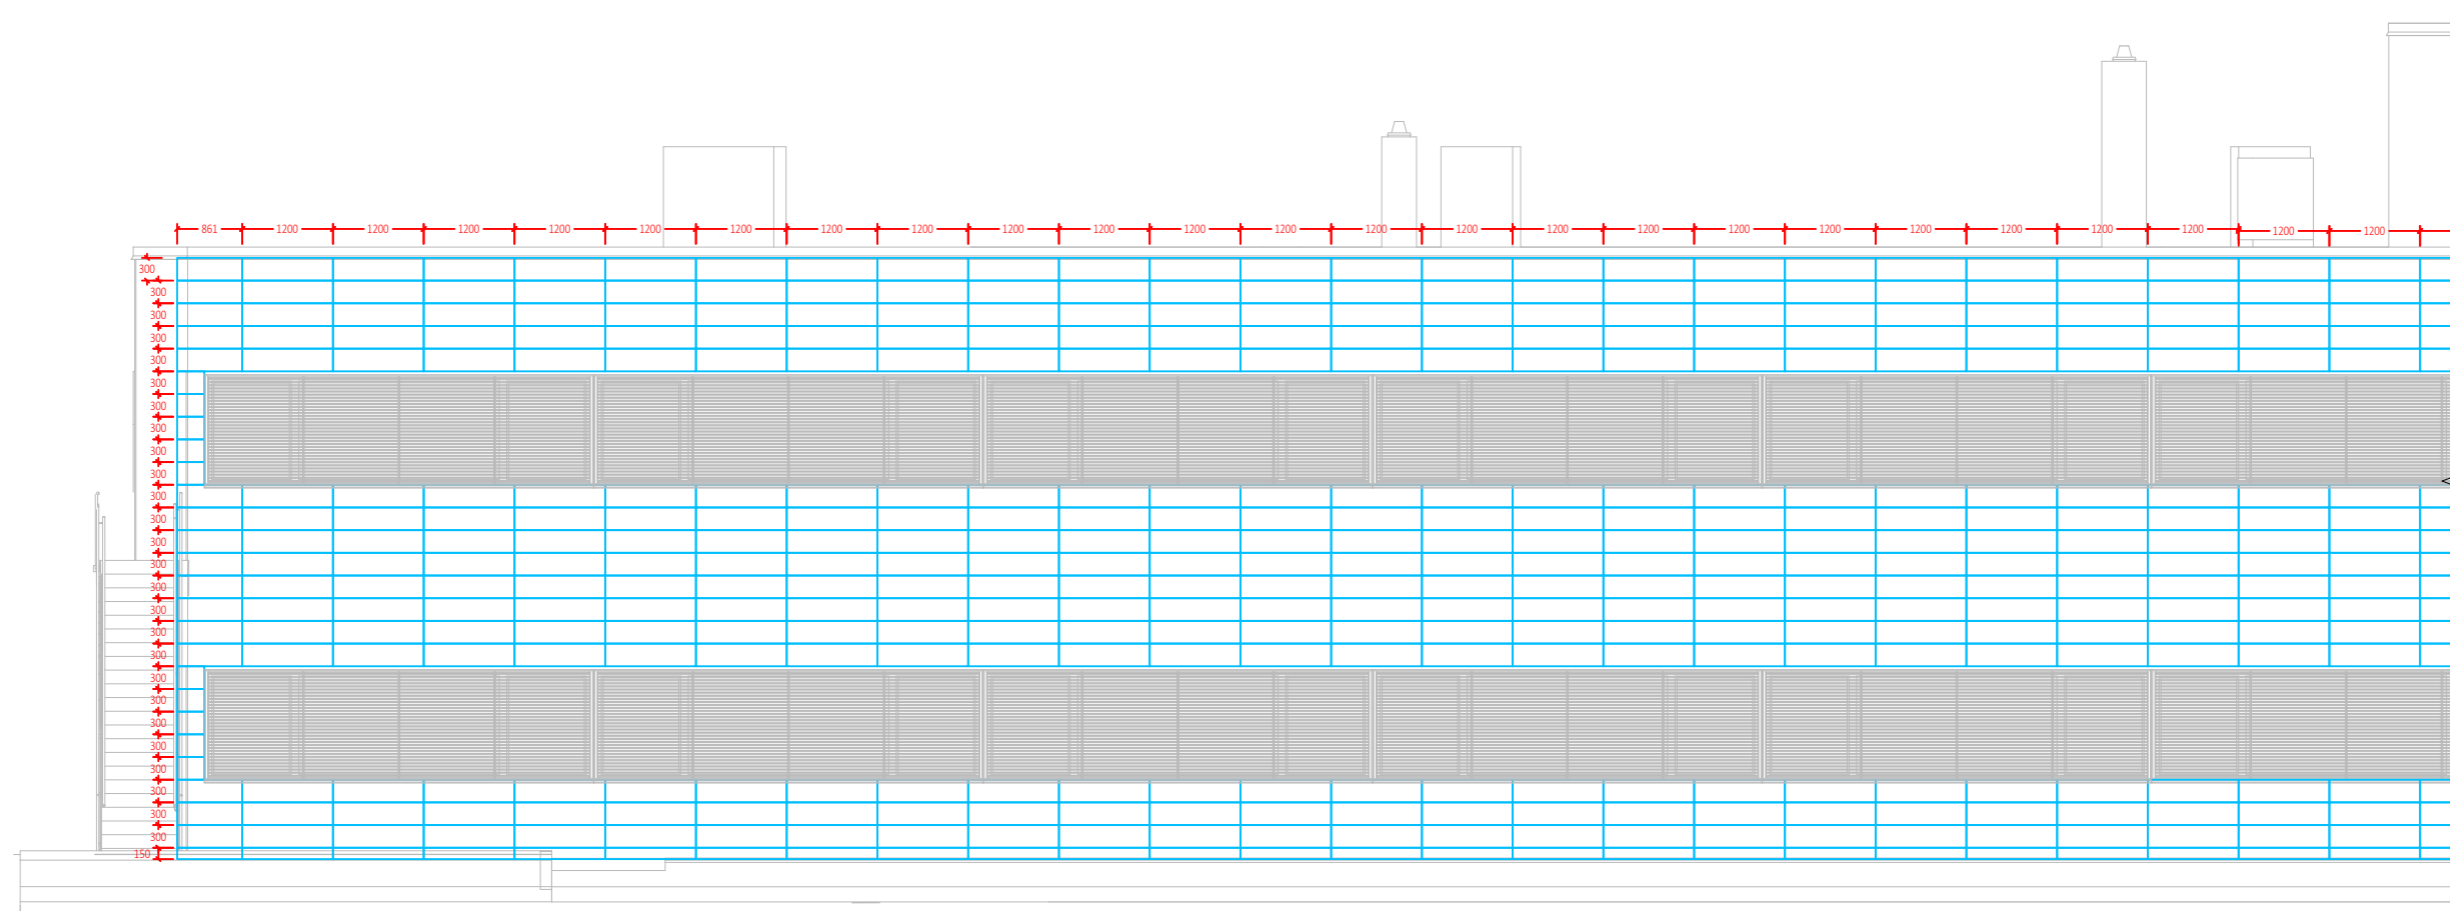


ALZADO SUR


- PLACA COLOR URBAN GRAFITO
- PLACA COLOR URBAN BLANCO






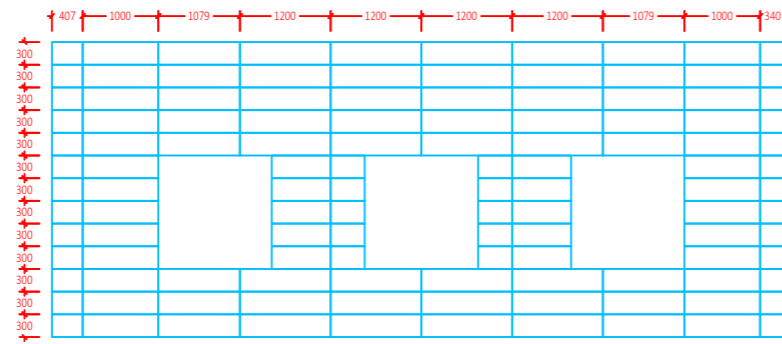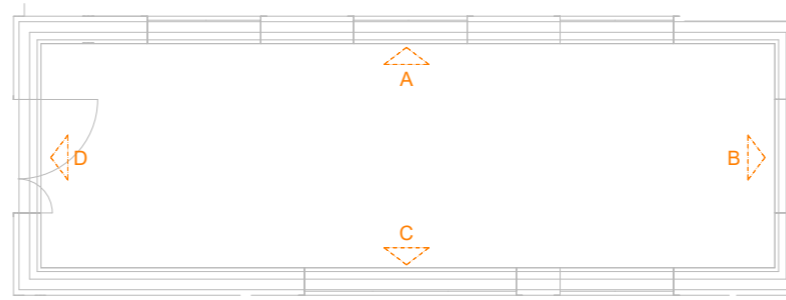


ALZADO A

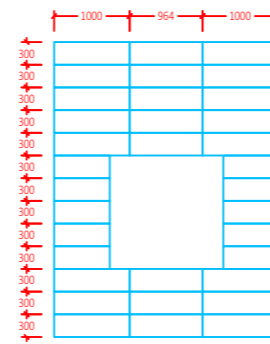

ALZADO B

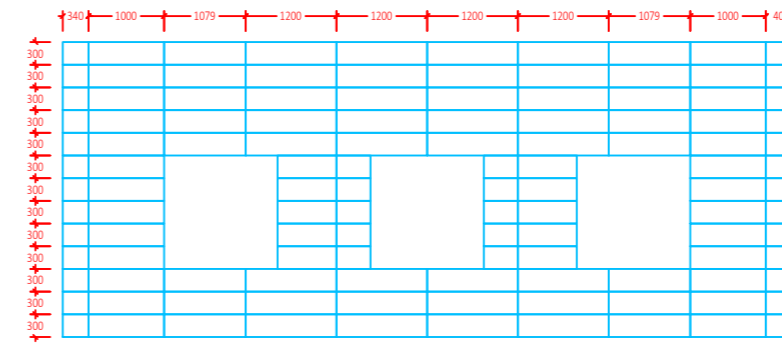


ALZADO C

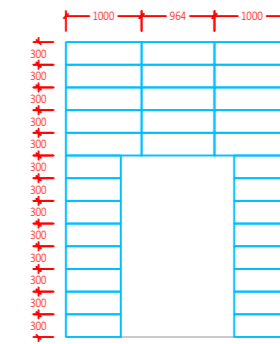

ALZADO D


ALZADOS PATIO INTERIOR 01  
(2 VECES)

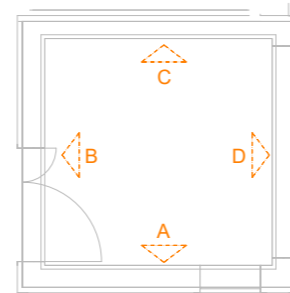


COLOR / PIEZA	ALTO	LARGO	UDS S/ MERMAS	UDS C/ MERMAS	M² PEDIDO	M2 INSTALADOS
URBAN BLANCO	300	1200	1870	1983	713,88	1144,86 m²
	300	1000	1205	1206	361,80	
	300	800	680	681	163,44	
URBAN GRAFITO	300	1200	421	459	165,24	351,95 m²
	300	1000	445	447	134,10	
	300	800	366	366	87,84	
<b>TOTALES</b>					<b>1626,30 m²</b>	<b>1496,81 m²</b>

OPTIMIZACION DE CORTE DE PLACA


PLACA 1200	2 PIEZAS 501 - 600 mm.
PLACA 1000	2 PIEZAS 401 - 500 mm.
PLACA 800	2 PIEZAS 251 - 400 mm.
MERMAS SOLICITADAS EN PIEZA DE 1200 mm.	

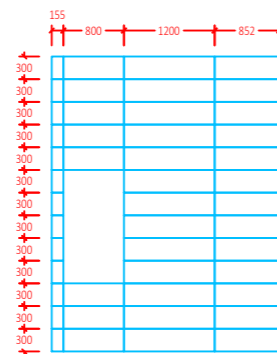


ALZADO A

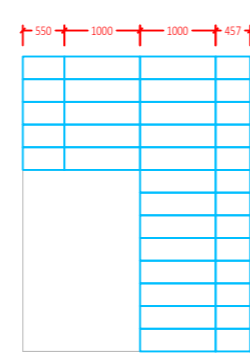

ALZADO B

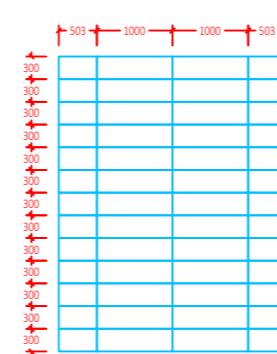

ALZADO C

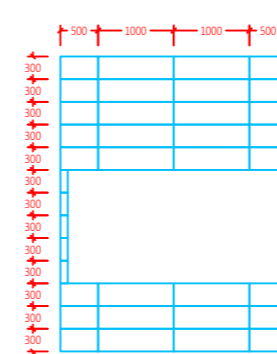

ALZADO D

ALZADOS PATIO INTERIOR 02  
(2 VECES)

PLACA COLOR URBAN GRAFITO  
 PLACA COLOR URBAN BLANCO